


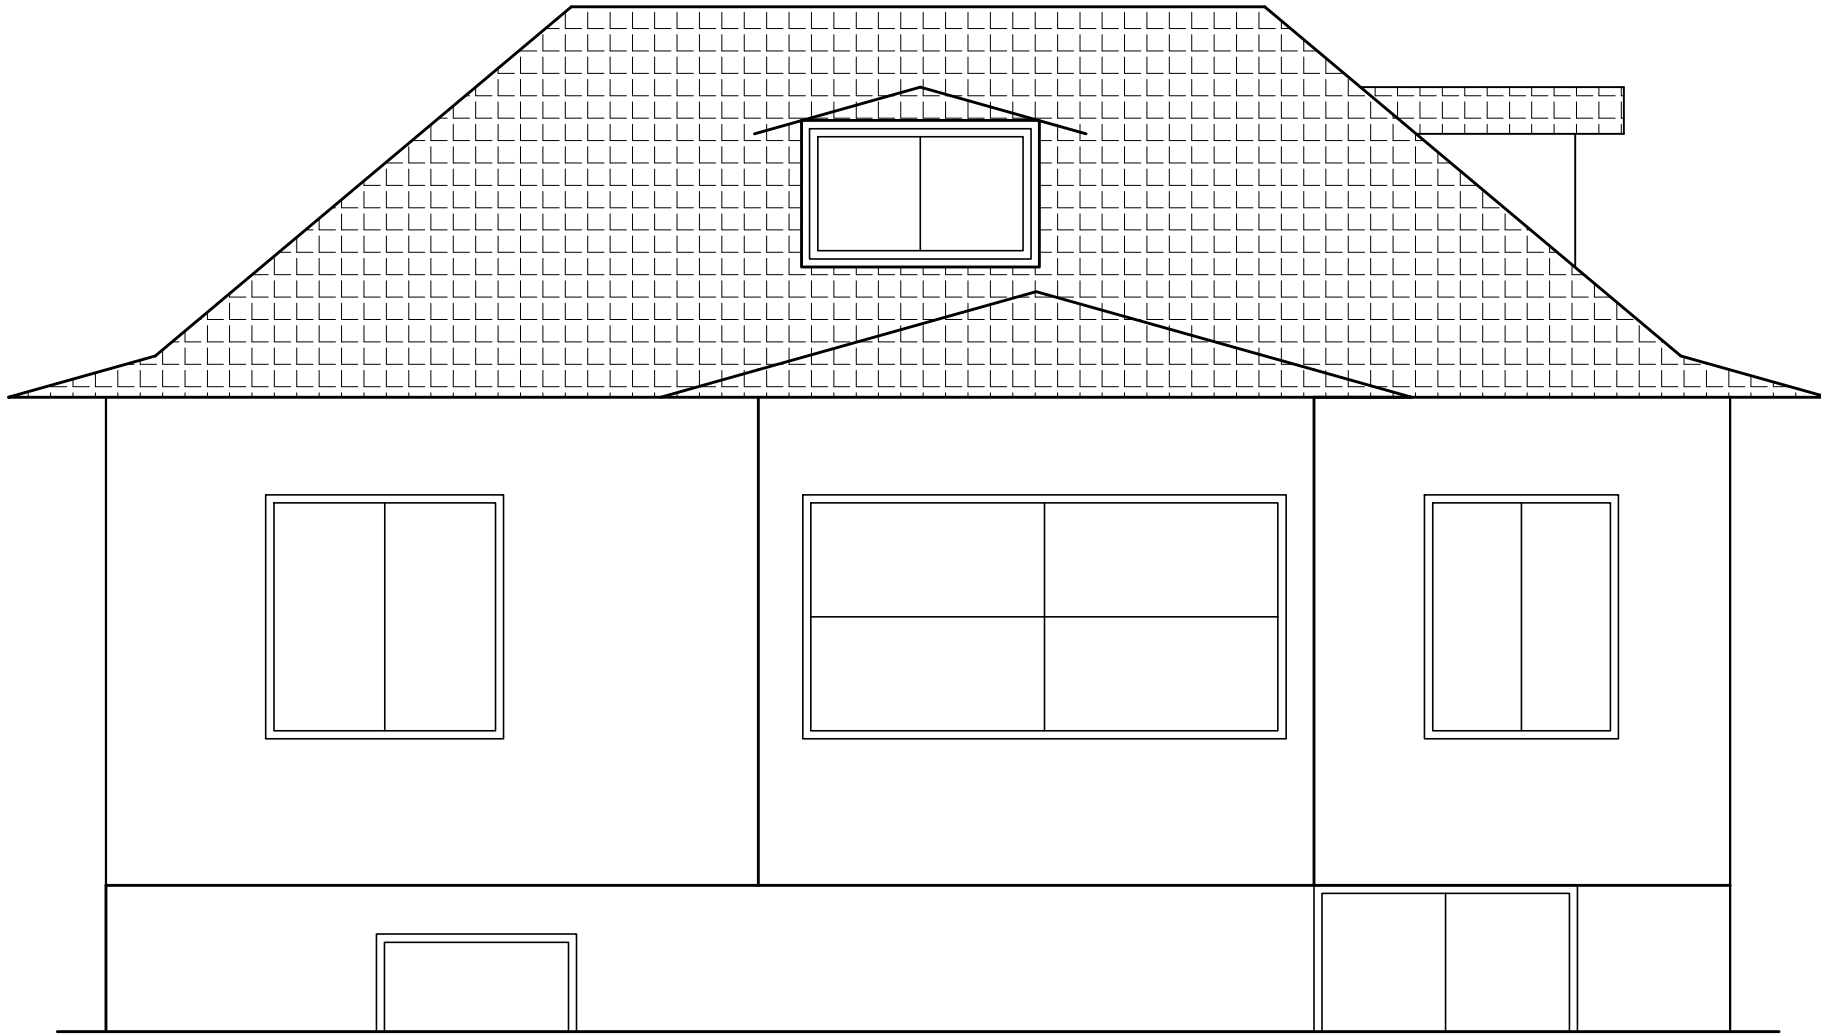

FRONT ELEVATION

|                            |                            |                                         |              |
|----------------------------|----------------------------|-----------------------------------------|--------------|
| DATE : 02/05/2026          | DRAWN BY : Madu            | DRAWING TITLE<br><u>FRONT ELEVATION</u> |              |
| SCALE : NTS                | CHECKED / APPROVED : ..... |                                         |              |
| JOB NO : CAD/FI/2026/05/01 | REV NO: 00                 | SHEET : A4                              | SHEET NO: 01 |