


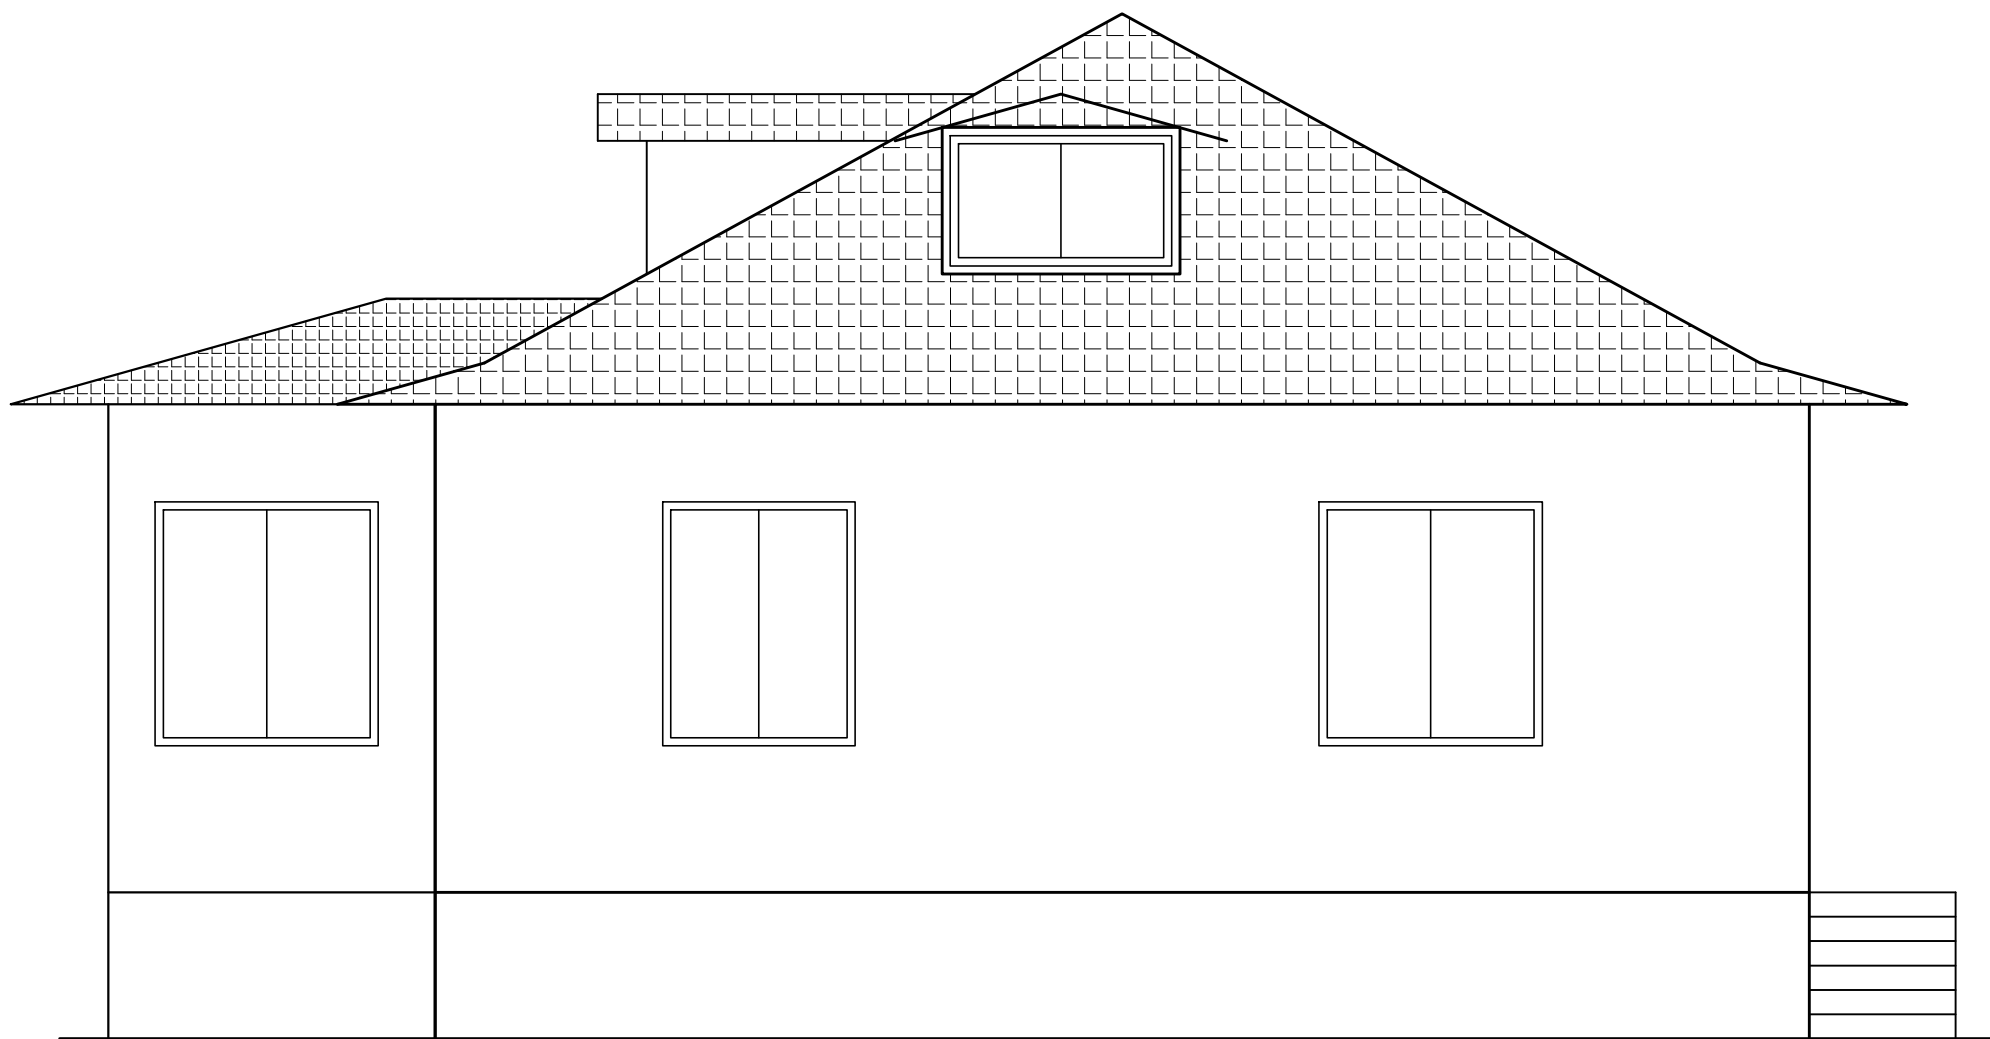

RIGHT SIDE ELEVATION

DATE : 02/05/2026	DRAWN BY : Madu	DRAWING TITLE <u>RIGHT SIDE ELEVATION</u>	
SCALE : NTS	CHECKED / APPROVED :		
JOB NO : CAD/FI/2026/05/01	REV NO: 00	SHEET : A4	SHEET NO: 04